

CONTACT INFORMATION:

B. Gus Blumer, Landscape Architect
 2015 Van Dyke Street
 Maplewood, MN 55109
 brett.blumer@co.ramsey.mn.us
 651.266.0300

I hereby certify that this plan, specification or report was prepared by me or under my direct supervision and that I am a duly Licensed Landscape Architect under the laws of the State of Minnesota.

Registration: Landscape Architect
 State: Minnesota
 Number: 42944
 Signature: B. Gus Blumer


DESIGN PHASE:

PLANNING
 DOCUMENTS

TU LUB COURTS IMPROVEMENTS PLANNING
 RAMSEY COUNTY PARKS AND RECREATION DEPARTMENT
 KELLER REGIONAL PARK
 2166 MAPLEWOOD DRIVE, MAPLEWOOD, MN


DATE: JANUARY 2024

DESIGNED BY: BGB
 DRAWN BY: BGB
 CHECKED BY: BGB

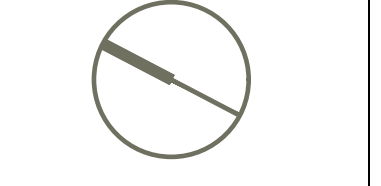

TITLE
 TUJLUB COURT
 AREA
 IMPROVEMENTS
 SITE PLAN

DD 1.0

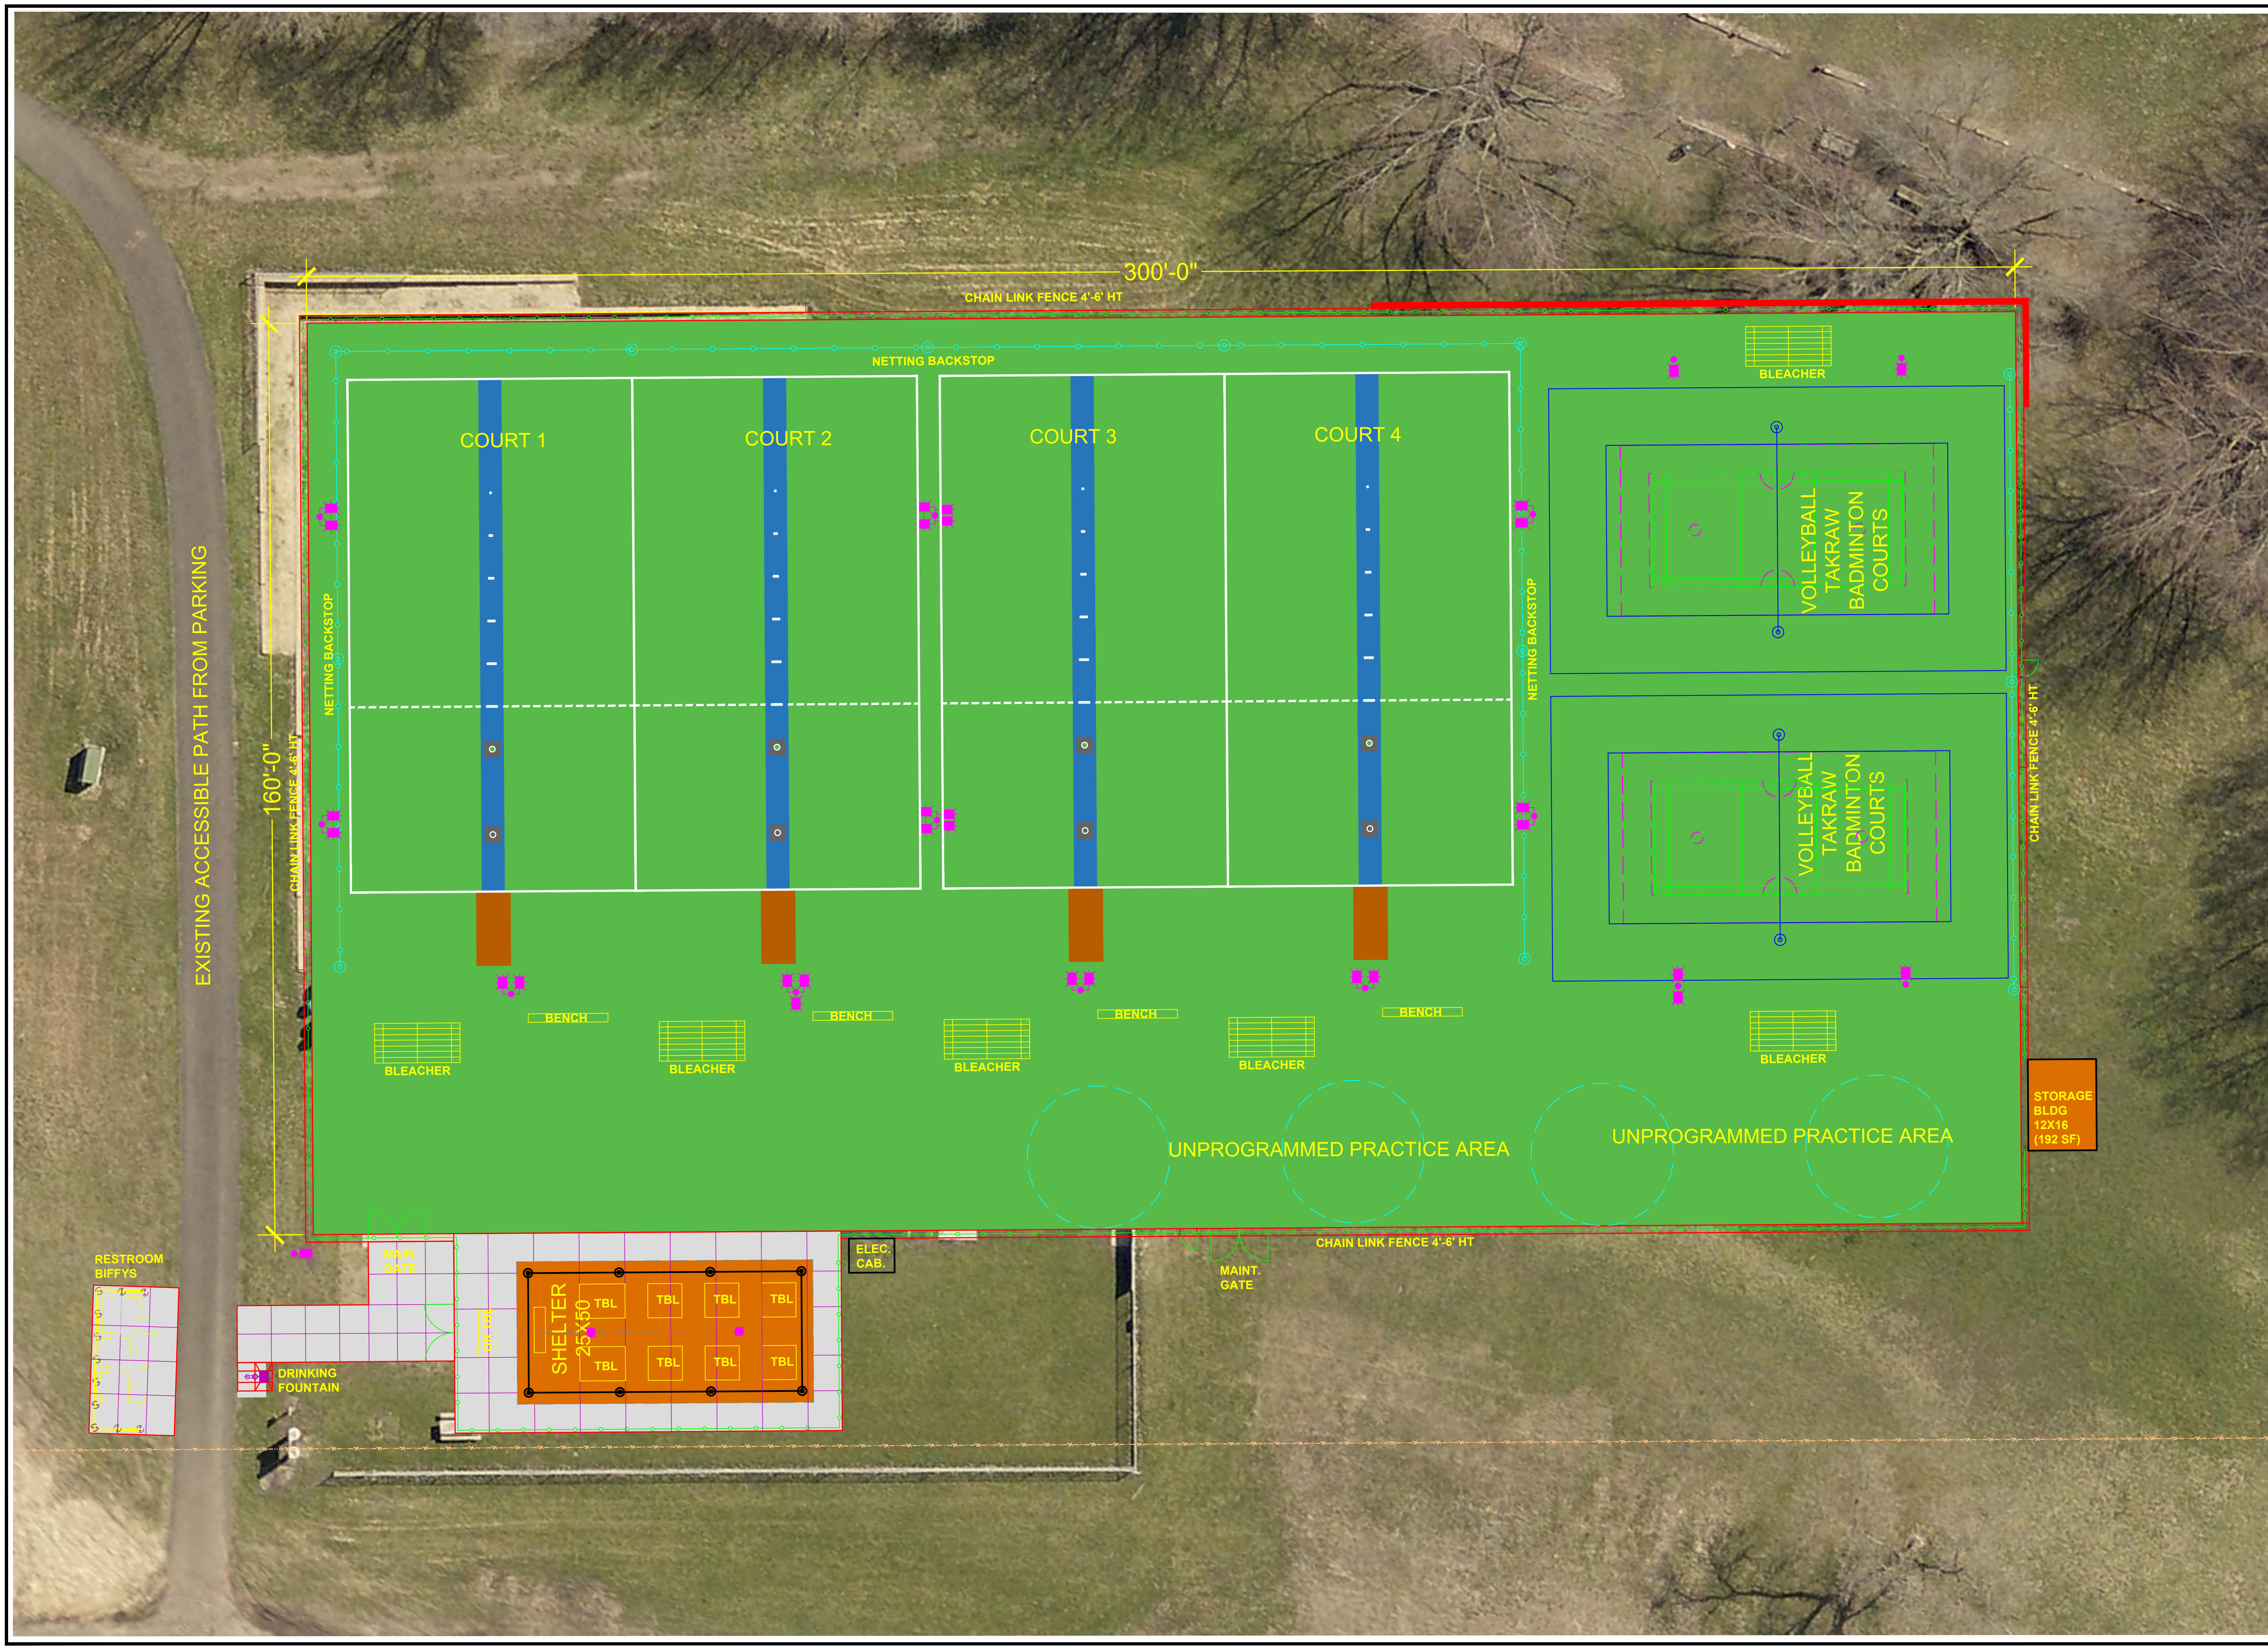

EXISTING ACCESSIBLE PATH FROM PARKING

300'-0"

CHAIN LINK FENCE 4'-6" HT

160'-0"

CHAIN LINK FENCE 4'-6" HT

CHAIN LINK FENCE 4'-6" HT

STORAGE BLDG
 12X16
 (192 SF)

CHAIN LINK FENCE 4'-6" HT

MAINT. GATE

ELEC. CAB.

MAIN GATE

DRINKING FOUNTAIN

RESTROOM BIFFYS

SHELTER
 25X60

TBL

TBL

TBL

TBL

TBL

TBL

TBL

TBL

COURT 1

COURT 2

COURT 3

COURT 4

BLEACHER

VOLLEYBALL
 TAKRAW
 BADMINTON
 COURTS

VOLLEYBALL
 TAKRAW
 BADMINTON
 COURTS

BLEACHER

BENCH

BLEACHER

BENCH

BLEACHER

BENCH

BLEACHER

BENCH

BLEACHER

UNPROGRAMMED PRACTICE AREA

UNPROGRAMMED PRACTICE AREA

NETTING BACKSTOP

NETTING BACKSTOP

